


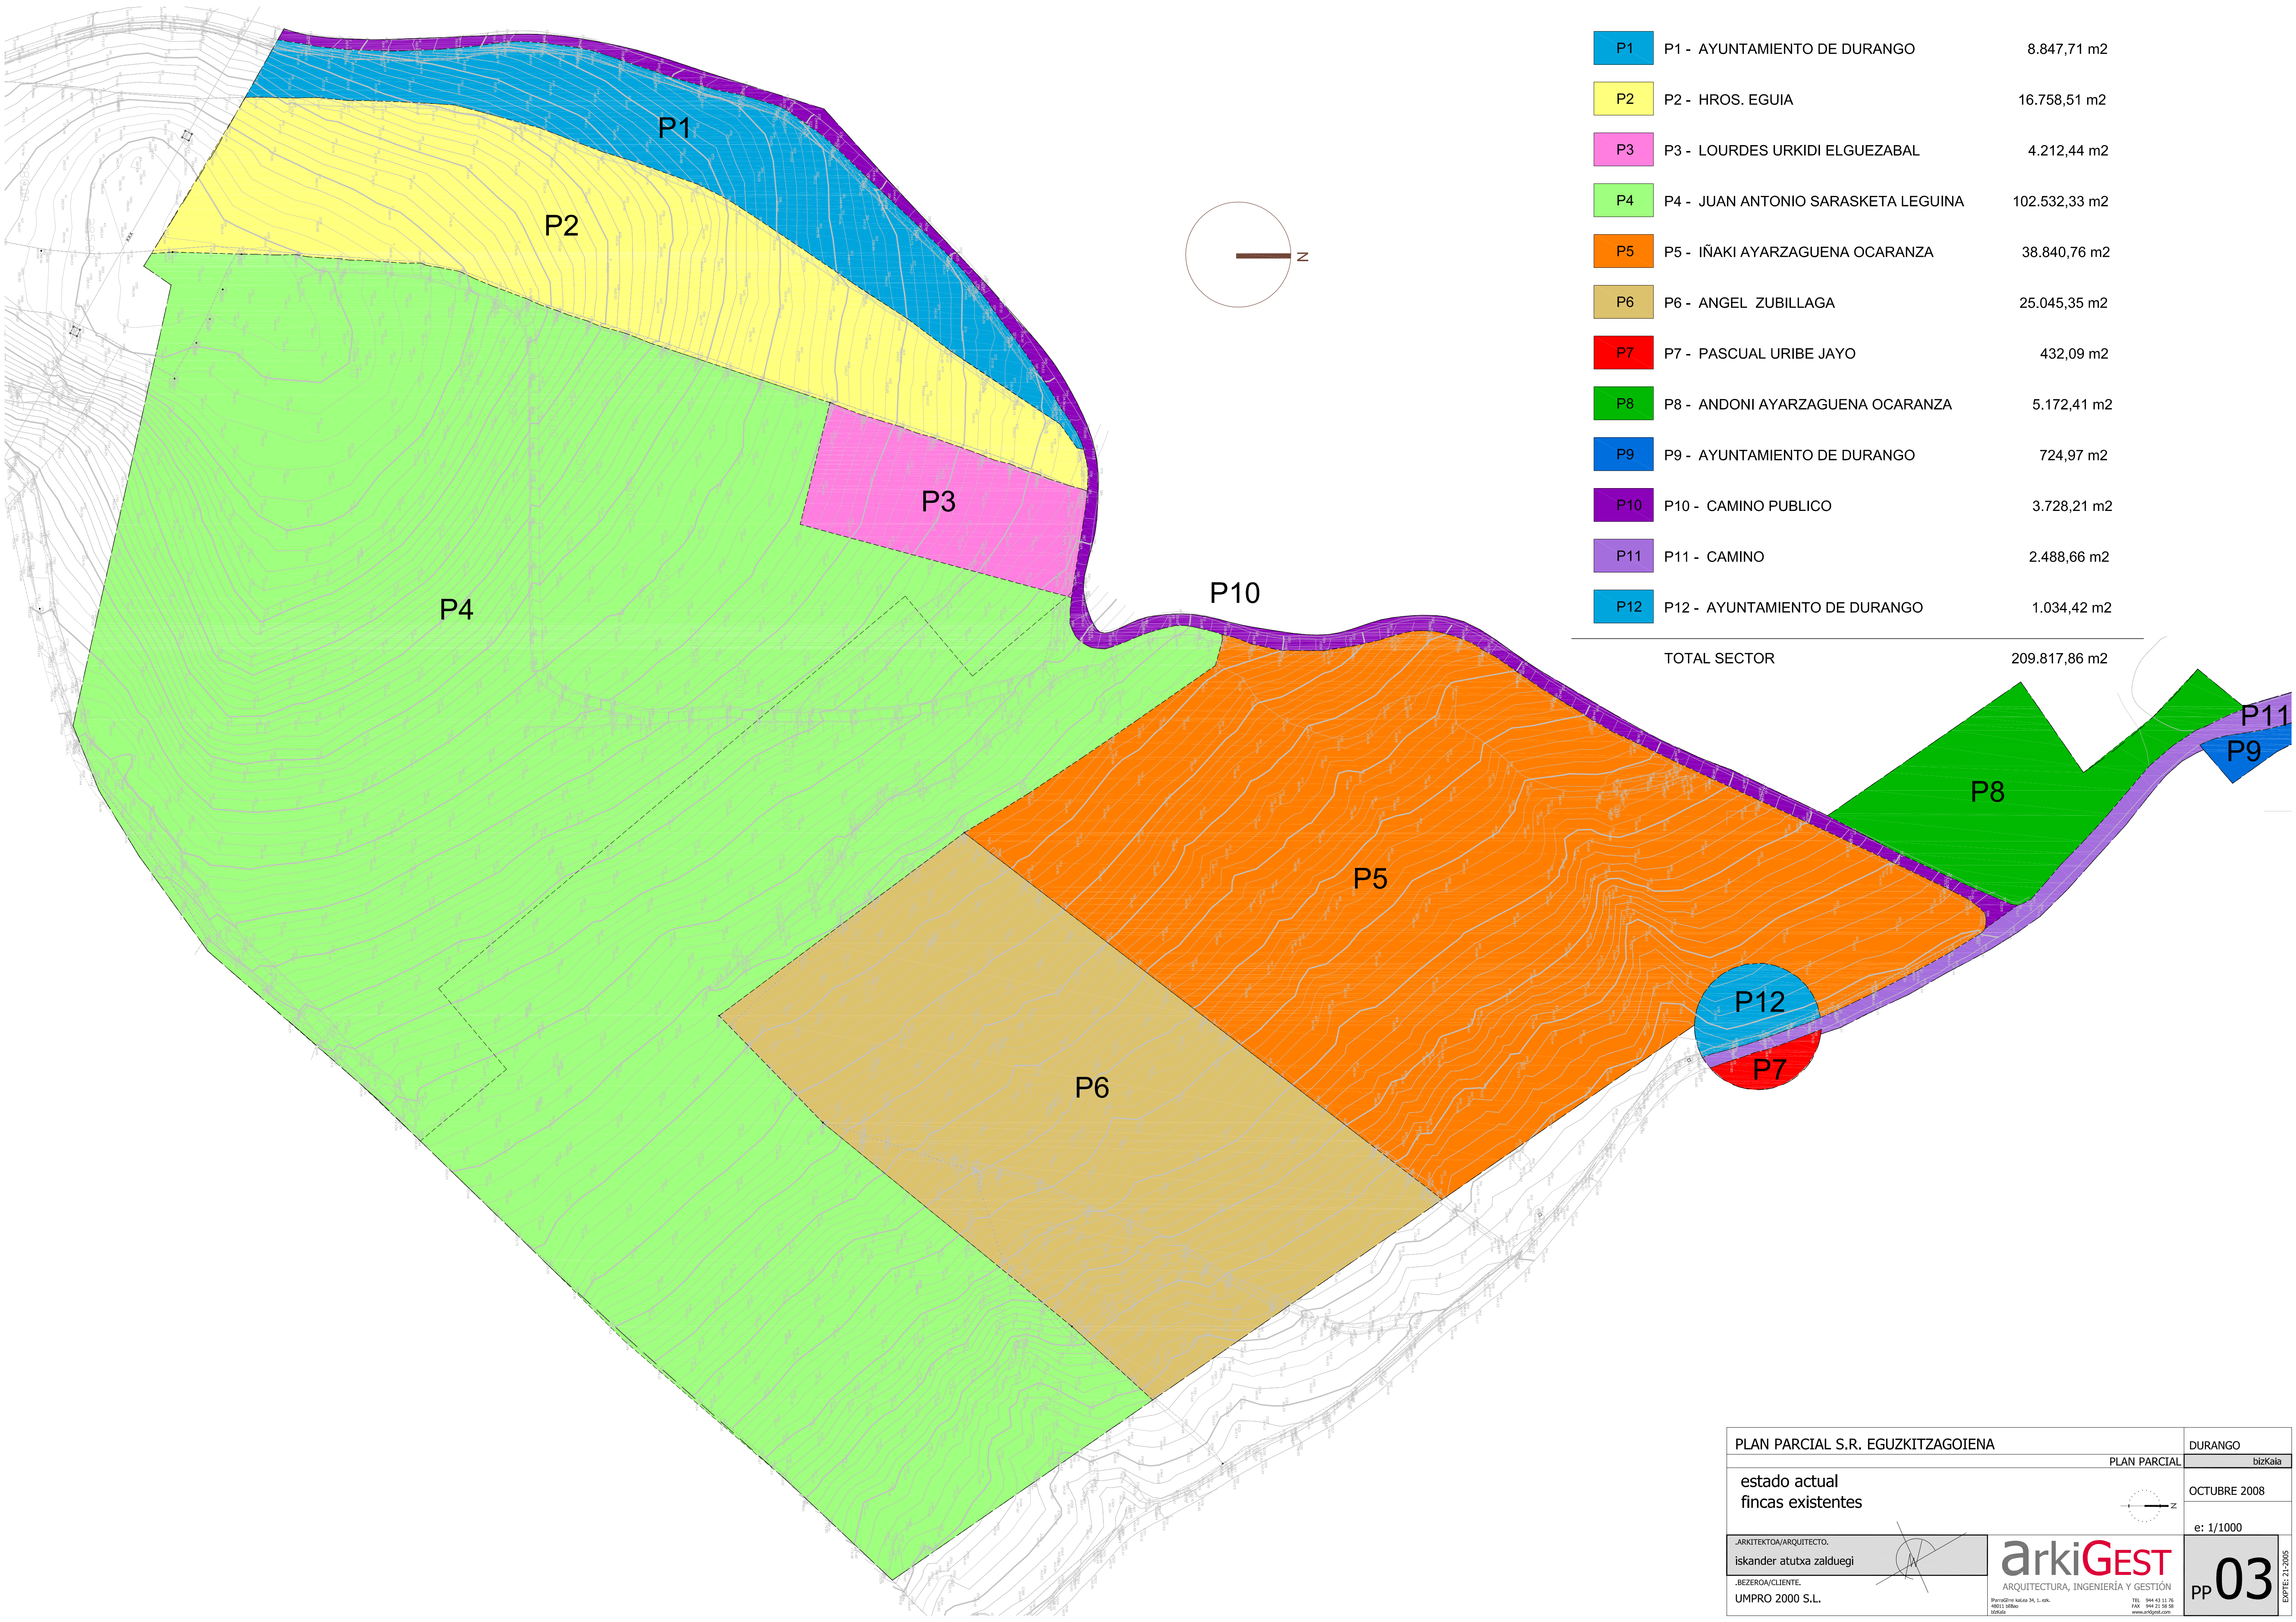

P1	P1 - AYUNTAMIENTO DE DURANGO	8.847,71 m2
P2	P2 - HROS. EGUIA	16.758,51 m2
P3	P3 - LOURDES URKIDI ELGUEZABAL	4.212,44 m2
P4	P4 - JUAN ANTONIO SARASKETA LEGUINA	102.532,33 m2
P5	P5 - IÑAKI AYARZAGUENA OCARANZA	38.840,76 m2
P6	P6 - ANGEL ZUBILLAGA	25.045,35 m2
P7	P7 - PASCUAL URIBE JAYO	432,09 m2
P8	P8 - ANDONI AYARZAGUENA OCARANZA	5.172,41 m2
P9	P9 - AYUNTAMIENTO DE DURANGO	724,97 m2
P10	P10 - CAMINO PUBLICO	3.728,21 m2
P11	P11 - CAMINO	2.488,66 m2
P12	P12 - AYUNTAMIENTO DE DURANGO	1.034,42 m2

TOTAL SECTOR 209.817,86 m2

P12
P7

P11
P9

PLAN PARCIAL S.R. EGUZKITZAGOIENA		DURANGO
PLAN PARCIAL		bizkaia
estado actual fincas existentes		OCTUBRE 2008
e: 1/1000		03
.ARKITEKTOA/ARQUITECTO. iskander atutxa zalduegi		
.BEZEROA/CLIENTE. UMPRO 2000 S.L.		
arkiGEST ARQUITECTURA, INGENIERÍA Y GESTIÓN Maritxne Salas 24, 1-10h. 48011, Ibañeta Bizkaia		TEL: 944 43 12 75 FAX: 944 21 58 58 www.arkigest.com