
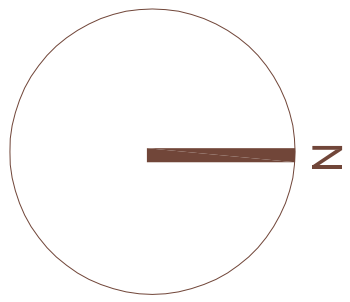


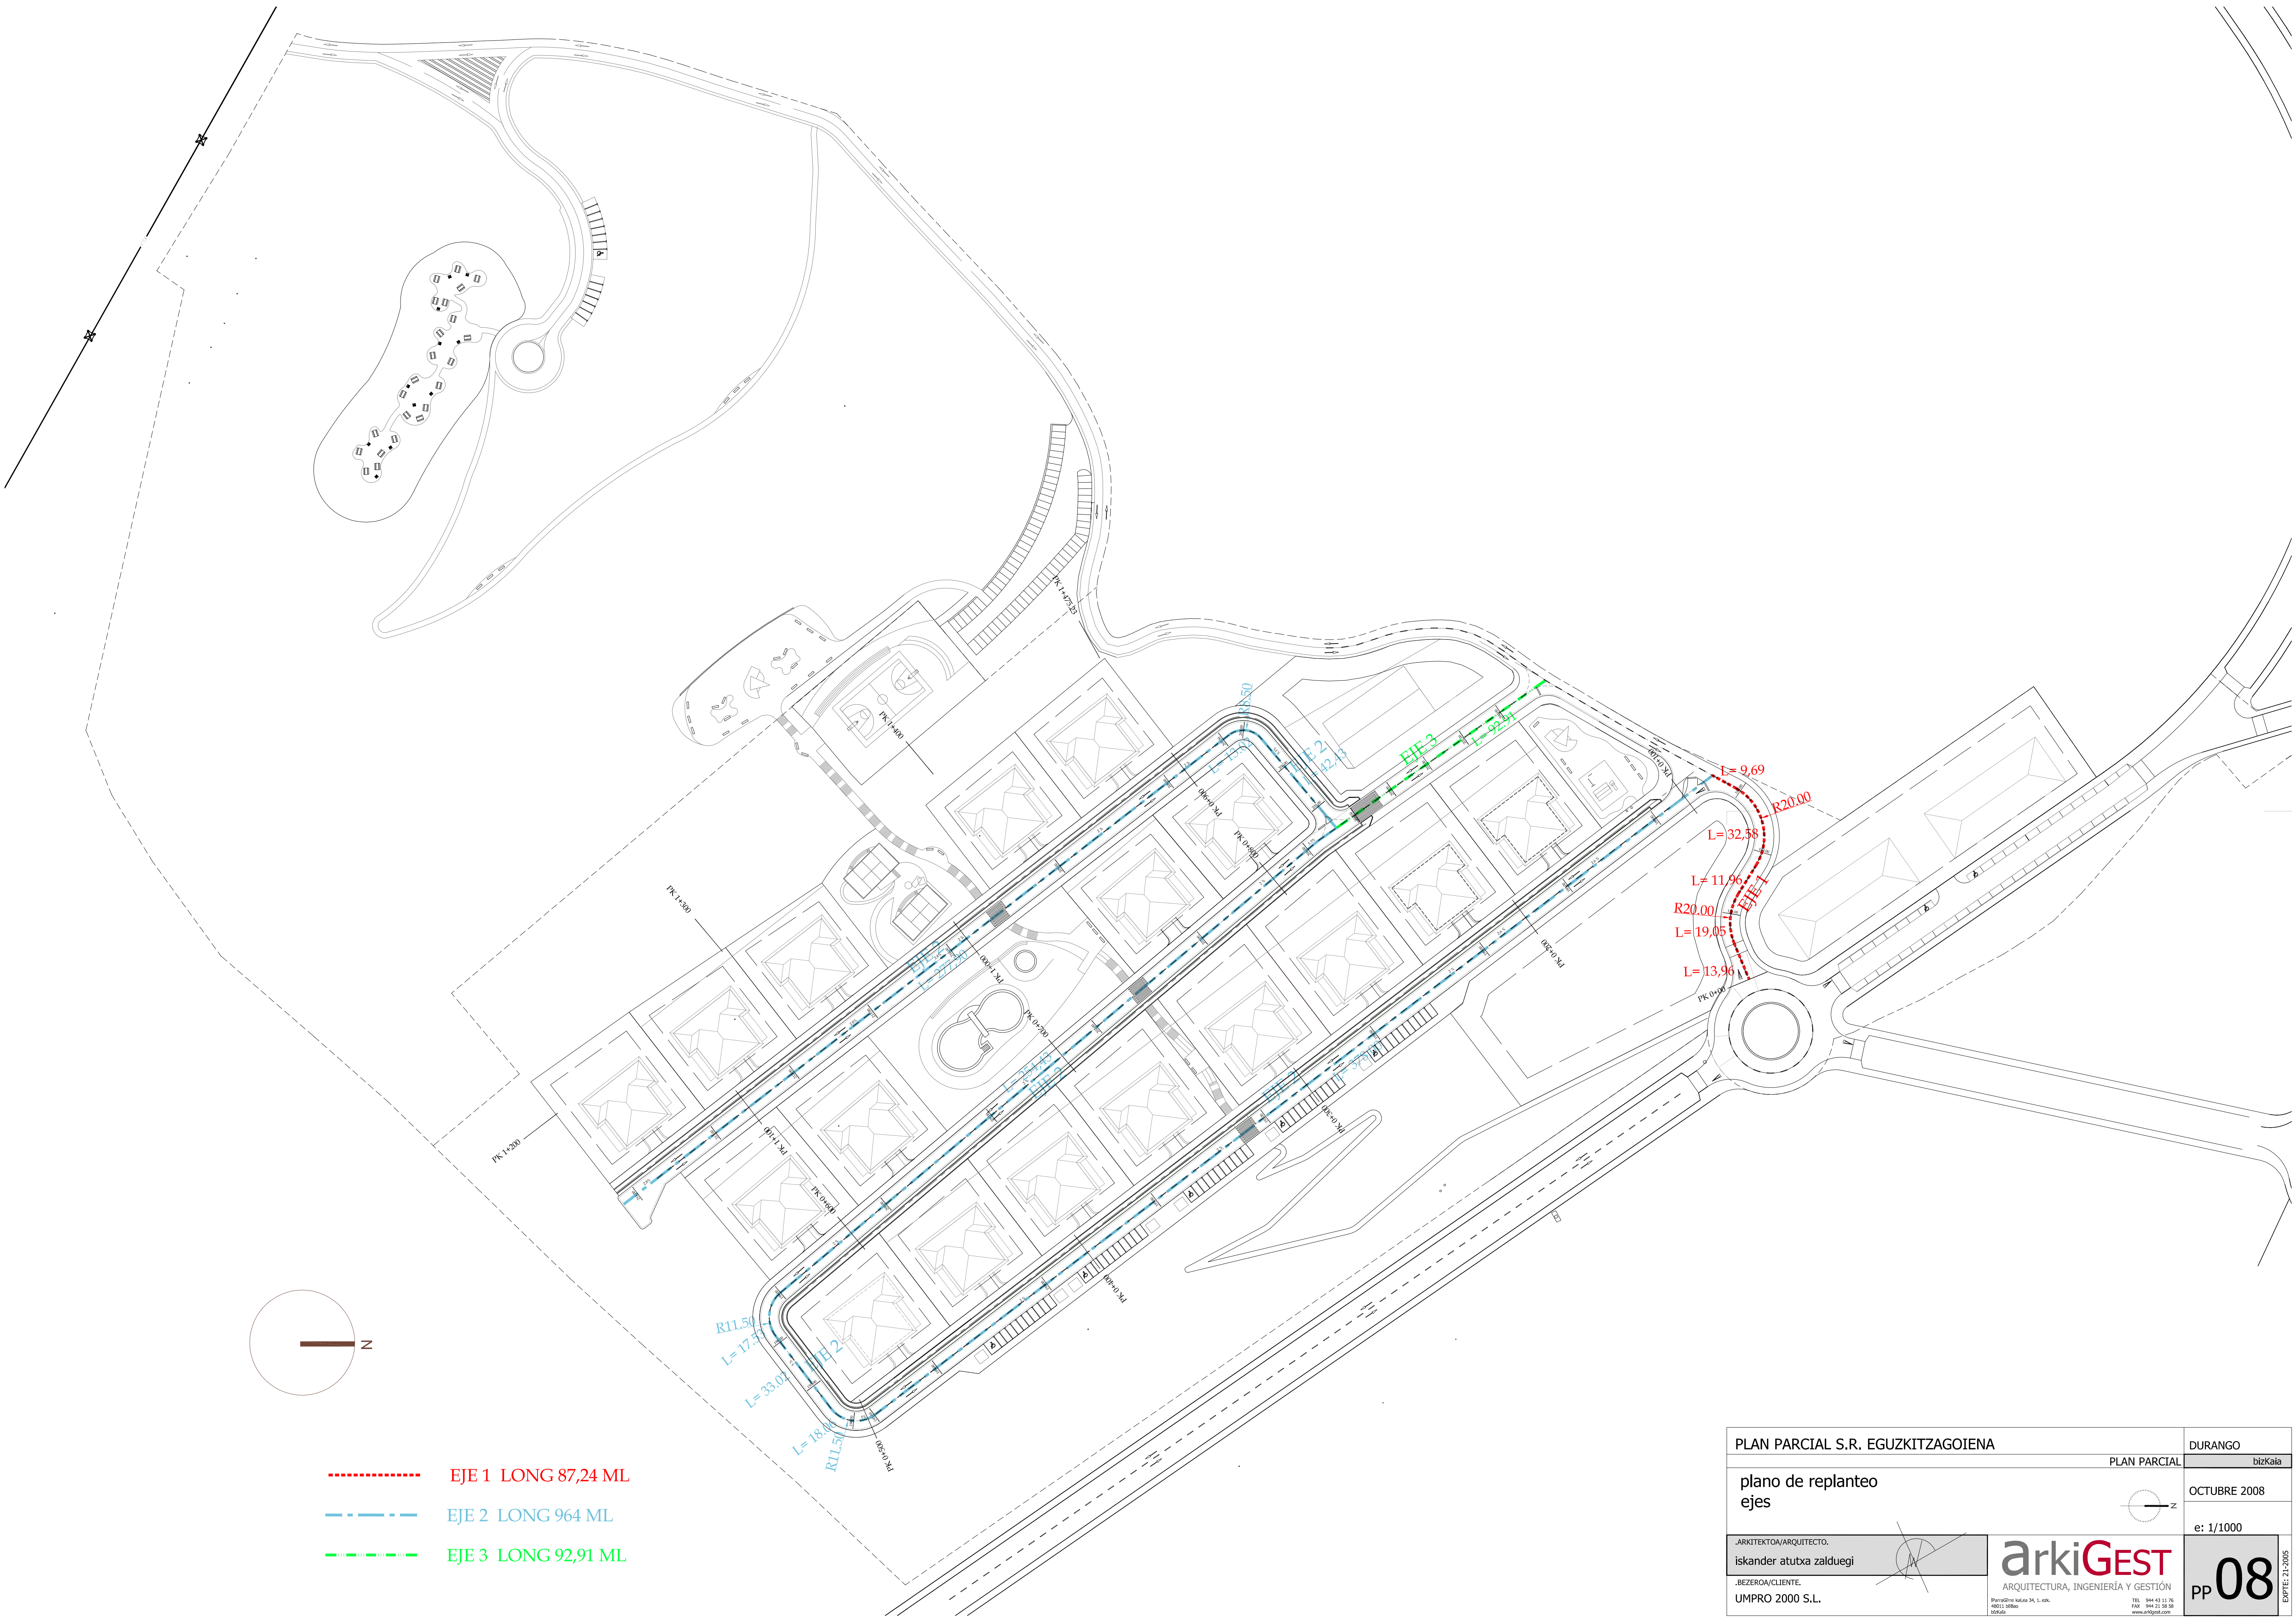

- EJE 1 LONG 87,24 ML
- - - - - EJE 2 LONG 964 ML
- . - . - . EJE 3 LONG 92,91 ML

PLAN PARCIAL S.R. EGUKITZAGOIENA		DURANGO
PLAN PARCIAL		bizkaia
plano de replanteo ejes		OCTUBRE 2008
		e: 1/1000
.ARKITEKTOA/ARQUITECTO. iskander atutxa zalduegi .BEZEROA/CLIENTE. UMPRO 2000 S.L. 		arKiGEST ARQUITECTURA, INGENIERÍA Y GESTIÓN Maritxine Salas 34, 1-10h. 48011 Leizor Bizkaia TEL: 944 43 12 75 FAX: 944 21 58 58 www.arkigest.com