



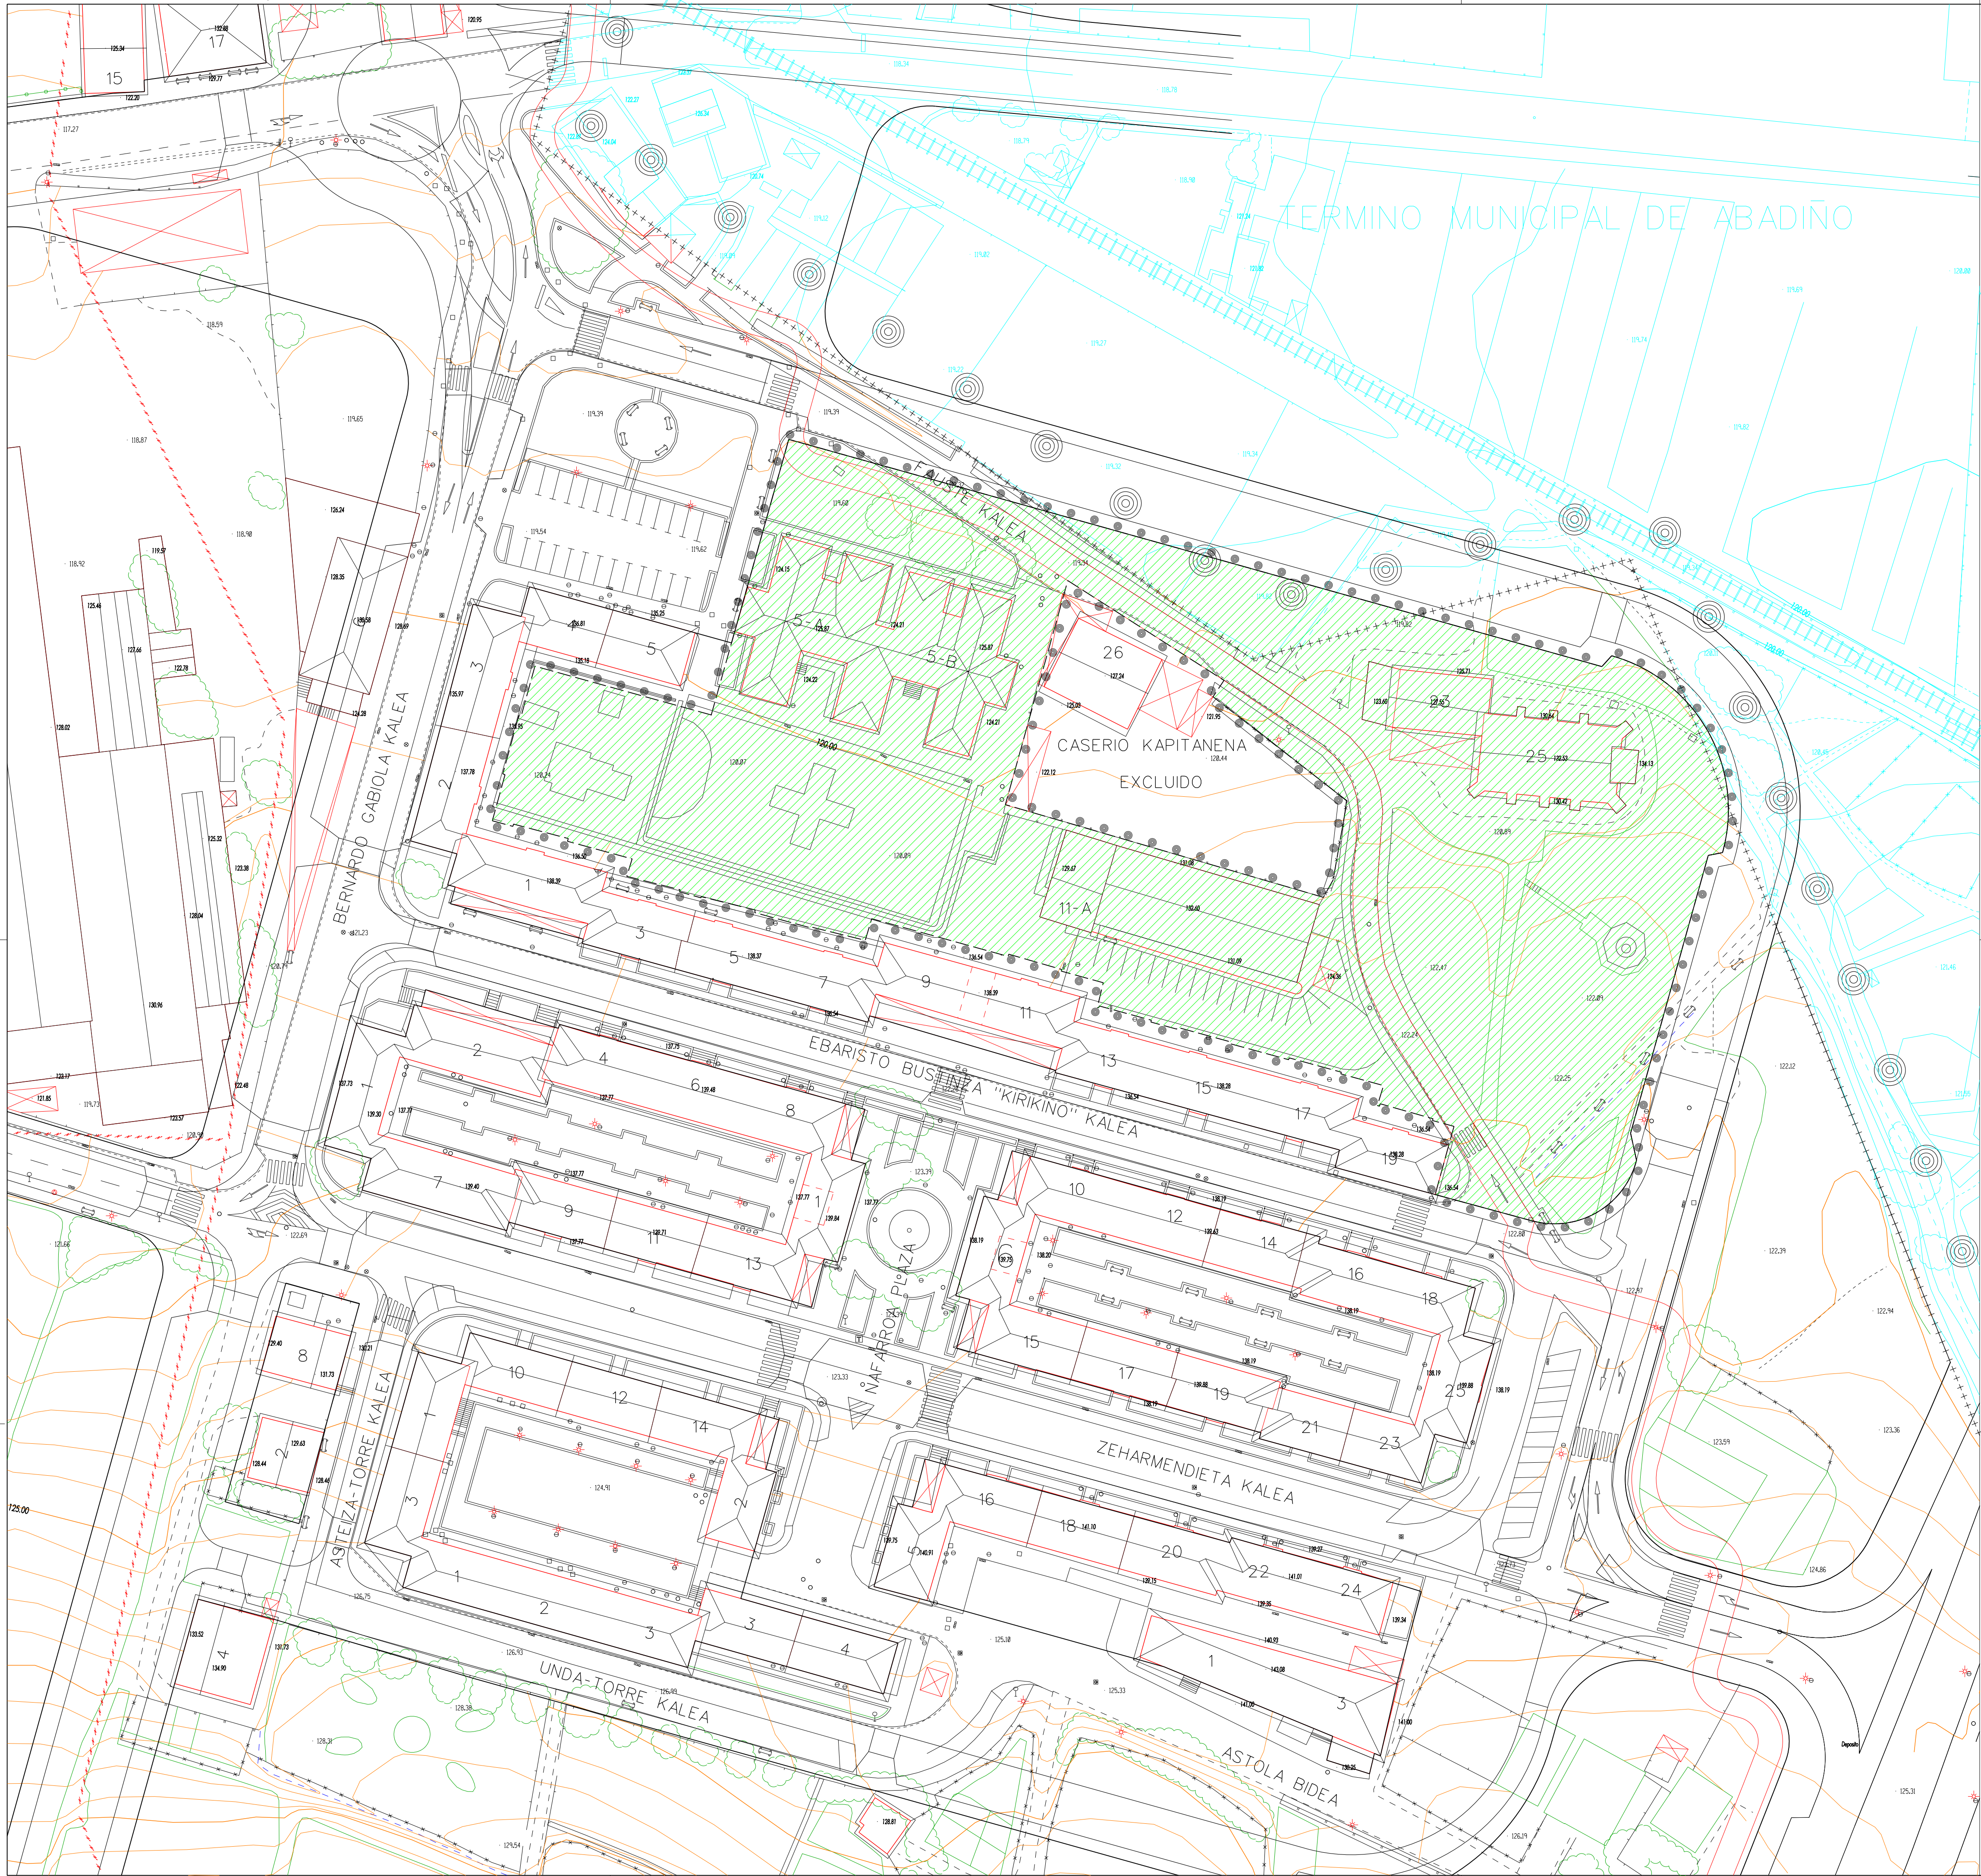

TERMINO MUNICIPAL DE ABADIÑO

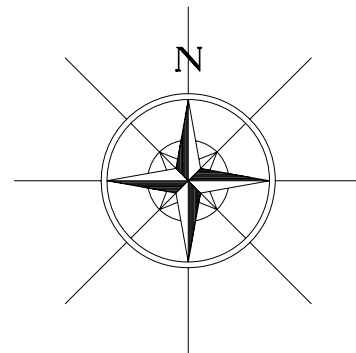

SAN FAUSTOKO DOTAZIO-GUNEAREN HIRI-ANTOLAKETA PLAN BEREZIA
PLAN ESPECIAL DE ORDENACION URBANA DEL AREA DOTACIONAL SAN FAUSTO

 DURANGO Udala - Ayuntamiento Bulego Teknikoa Ofiziala Titulua			
Eragilea Promotorea	DURANGOKO UDALA - AYUNTAMIENTO DE DURANGO		
Arkitektoa Arquitecto	FEDERICO ARRUTI ALDAPE	IVAN ESPINOSA PEREZ	Aholkulari Juridikoa Asesor Jurídico
Planoa Plano	AMBITO DEL PEU SOBRE TOPOGRAFIA		
Eskala Escala	1:500		
Oharpenak Observaciones	C:\SGN\GCH\HWS2009\ 5 MP S FAUS 89\1.1 AMBITO PEU S-TOPO.DGN		Data Fecha
Marratzen Dibujado	Emilio Andres Rodriguez Zurito		Zenbakia Número
			1 - 1